


SOUTH QUAY

Proposals for South Quay imagine the space as an urban balcony from which to enjoy the view over the harbour and bascule bridge following removal of the suspended quay by Associated British Ports.

The space would be backed by raised planters with intensive planting to communicate the relationship with the Broads, providing a sheltered garden backdrop from which to watch the boats leaving and returning.

The planting features species native to the Broads, retaining the link to the water, and using the robustness of the local native species. This includes willow and alder trees to provide shelter. Underplanting features shrubs and spring and summer flowers associated with woodland edges.

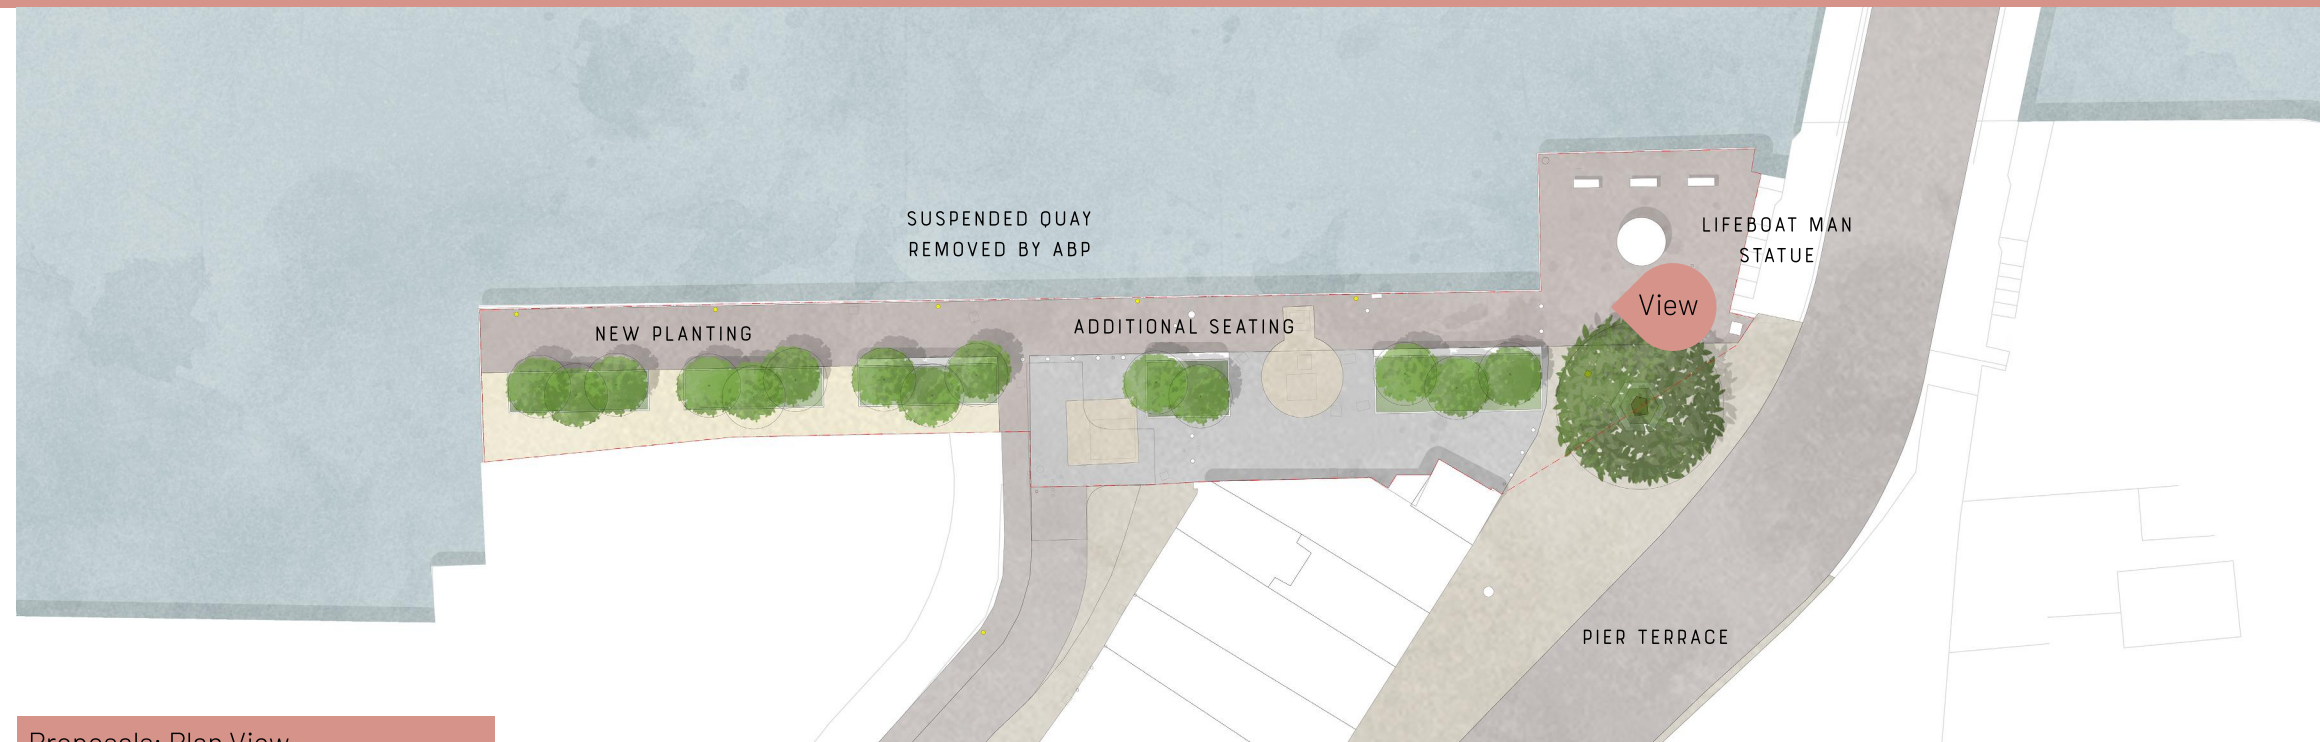

Proposals: Plan View



Artistic impression of South Quay