

JUBILEE PARADE, LOWESTOFT




Landscape Example



Landscape Example



Landscape Example

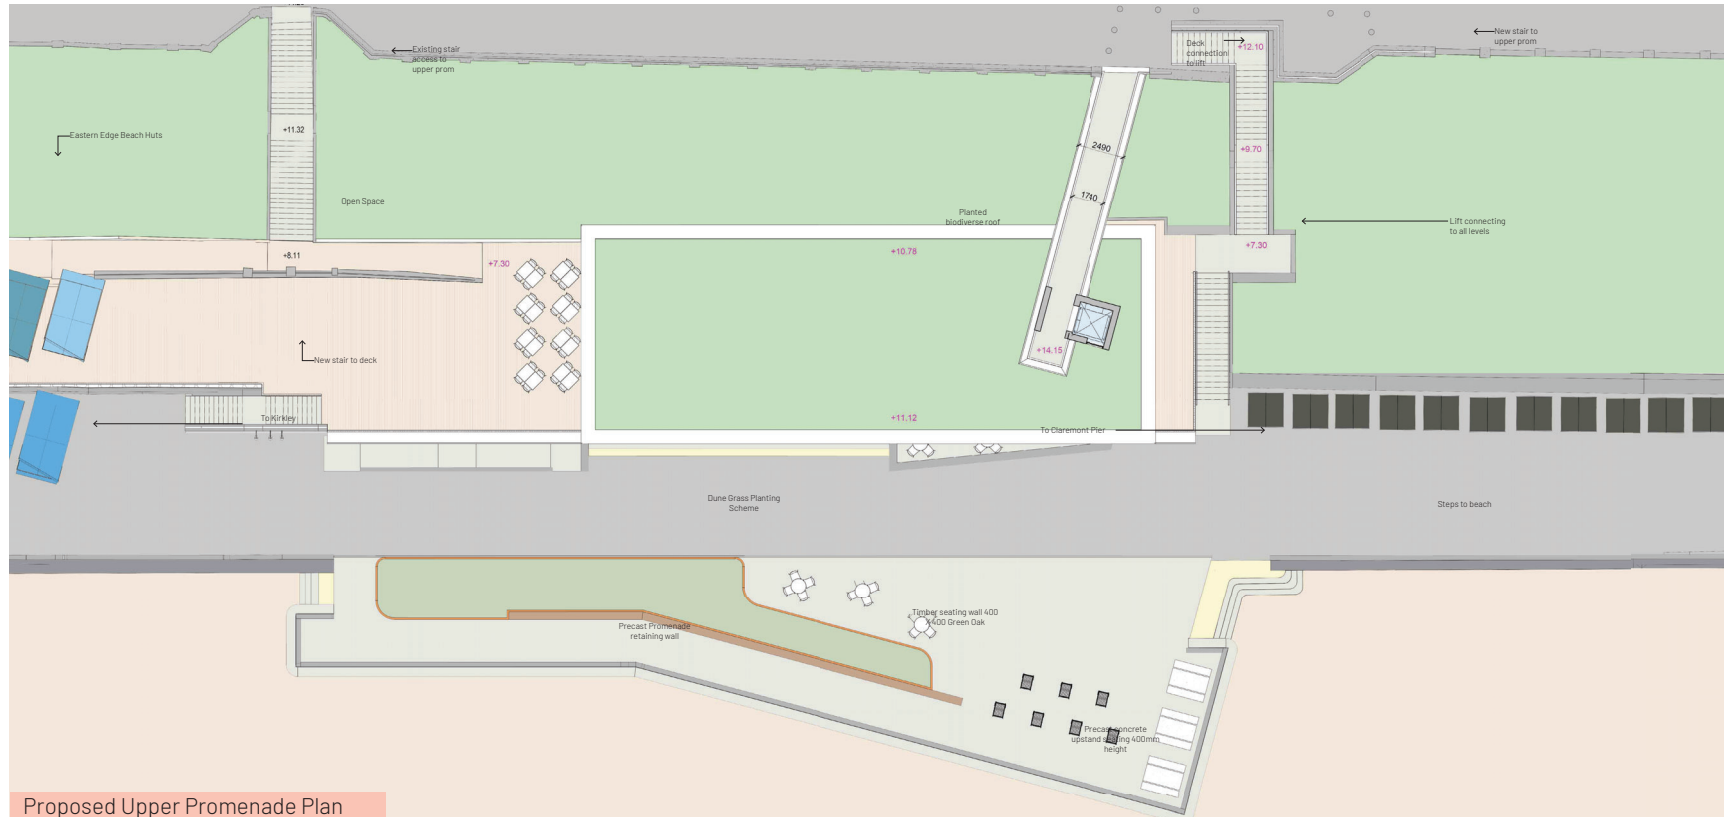


Proposed Upper Promenade Plan

The site is surrounded by ramps and stairs which may not be suitable for everyone to gain access to the lower promenade. The master plan highlights the opportunity to extend onto the beach around the site as well as the opportunity to install a lift. Multiple means of access to the beach & Eastern Edge site make it more attractive destinations for more people. Built out areas are an opportunity to make better use of space and connect to the sea and a link between the upper and the lower promenade would make it far more accessible. The Upper and Lower Promenades are also linked through the installation of an exterior lift. By making it easy for everyone to access the area becomes an attractive destination for more people as its currently not available. Accessible facilities also include new toilets, external showers and changing places facility.



Parking and Access within 700m

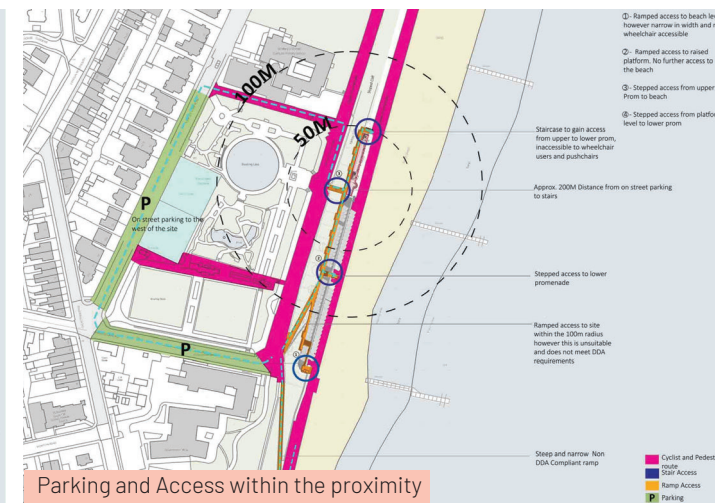

Parking and Access within the proximity